


Art Gallery in Tomohon - *Respect for Site*

Background


Tomohon City, North Sulawesi is located at an altitude of approximately 900-1100 meters above sea level with a distance of about 45 minutes from the capital city of North Sulawesi. Tomohon City has beautiful and attractive tourist destinations that are very attractive to tourists both from within and outside the country, Tomohon is known as the city of flowers which has a very diverse collection of flowers, fertile soil conditions and cool air make this place very suitable for planting everything. types of plants. Tomohon also carries out many international activities that showcase the potential of nature as well as existing local culture and arts. One of the annual activities is TIFF, which includes a decorative vehicle festival, flower exhibition, cultural and arts performances.

The current development of the Art Gallery is not only limited to an exhibition space, but at this time the gallery is a means of education, discussion and recreation. In this design, I take the concept of Art Space which is more directed towards spatial concepts, both outer and inner space. By looking at the unspoiled natural conditions with the presence of an art gallery in Tomohon with the theme Respect for Site, it will become a place for artists to work and as a place for performing works of art. Respect for site, what is meant here is how to unite art galleries with nature without destroying the surrounding conditions. The design of an art gallery in Tomohon with the theme respect for site has a logical association with location. With a location in a rice field area, it will give a new atmosphere. Because how to unite the gallery with nature with the conditions of the rice fields, besides that it can become a rice field agro-tourism. From the above conclusion, the presence of an art gallery with the theme of respect for site, apart from being a forum for artists and a place of education and recreation for the community and tourists, is able to introduce more to the arts in Tomohon City and improve the city's economy.


Thematic Concept Diagram

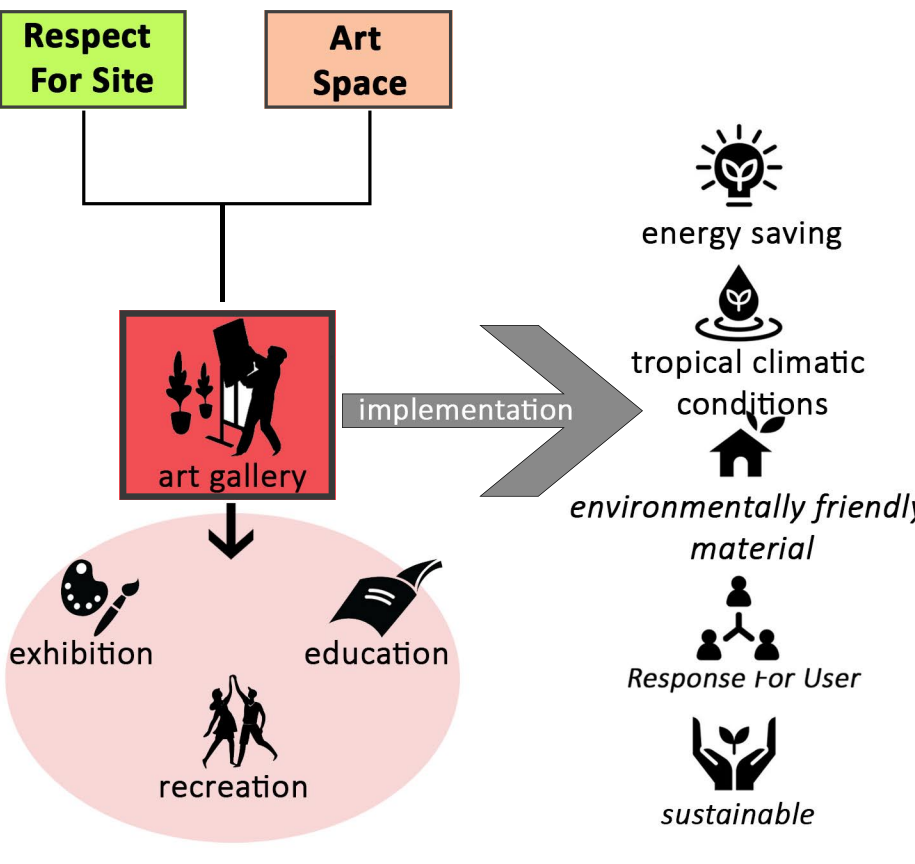

Design Transformation

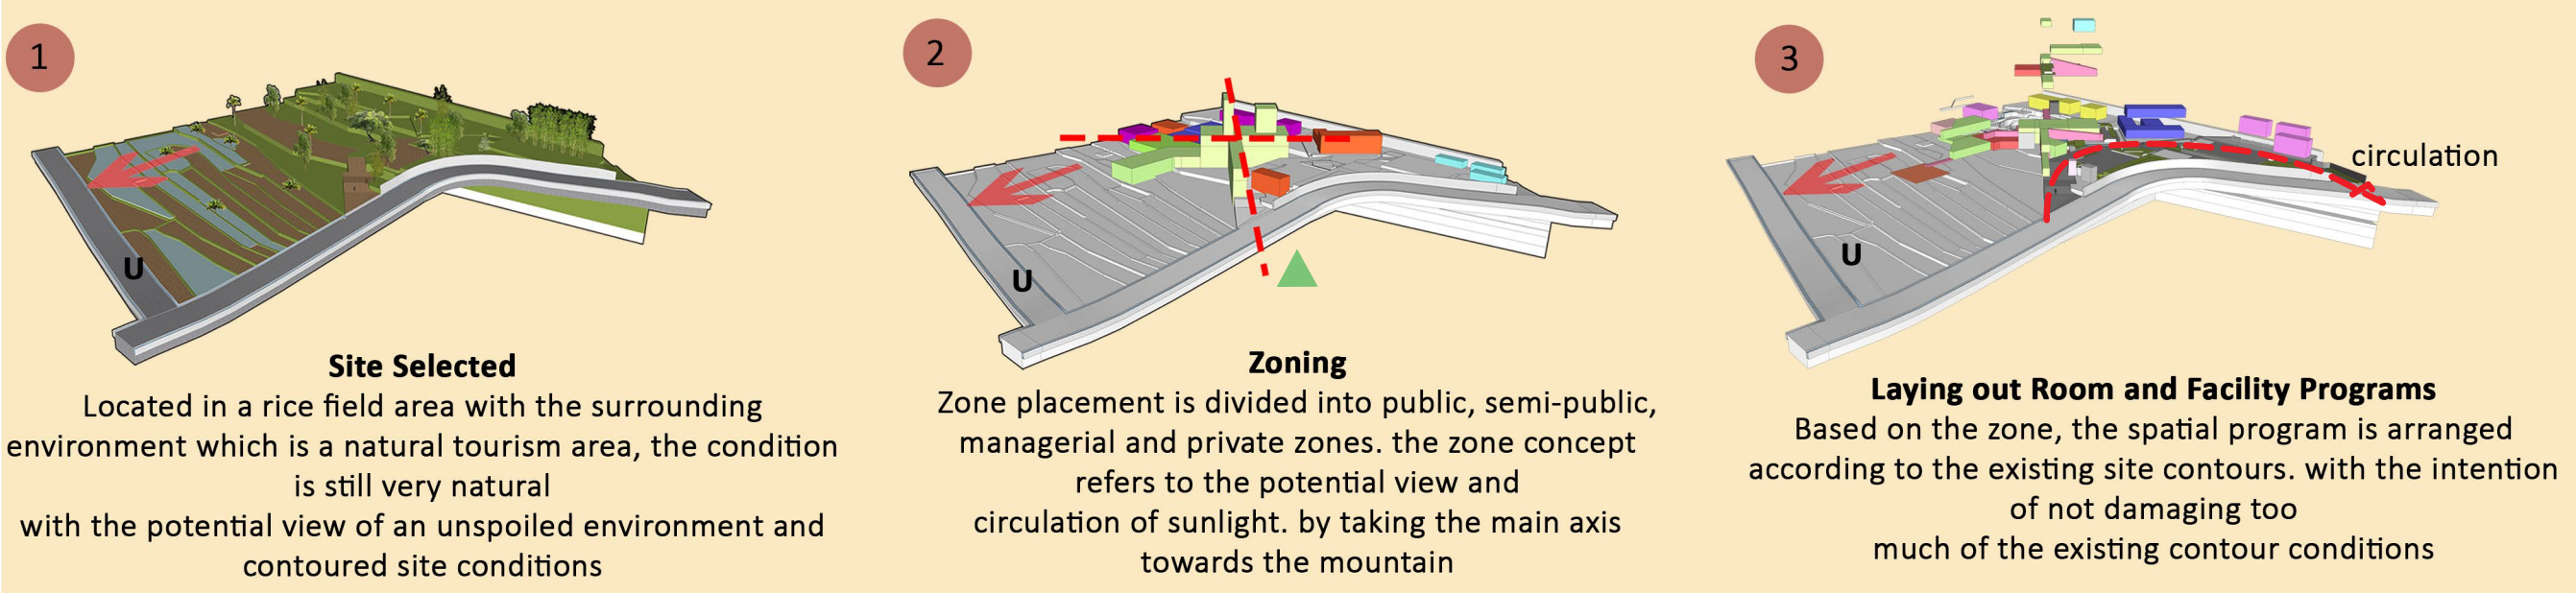


Concept

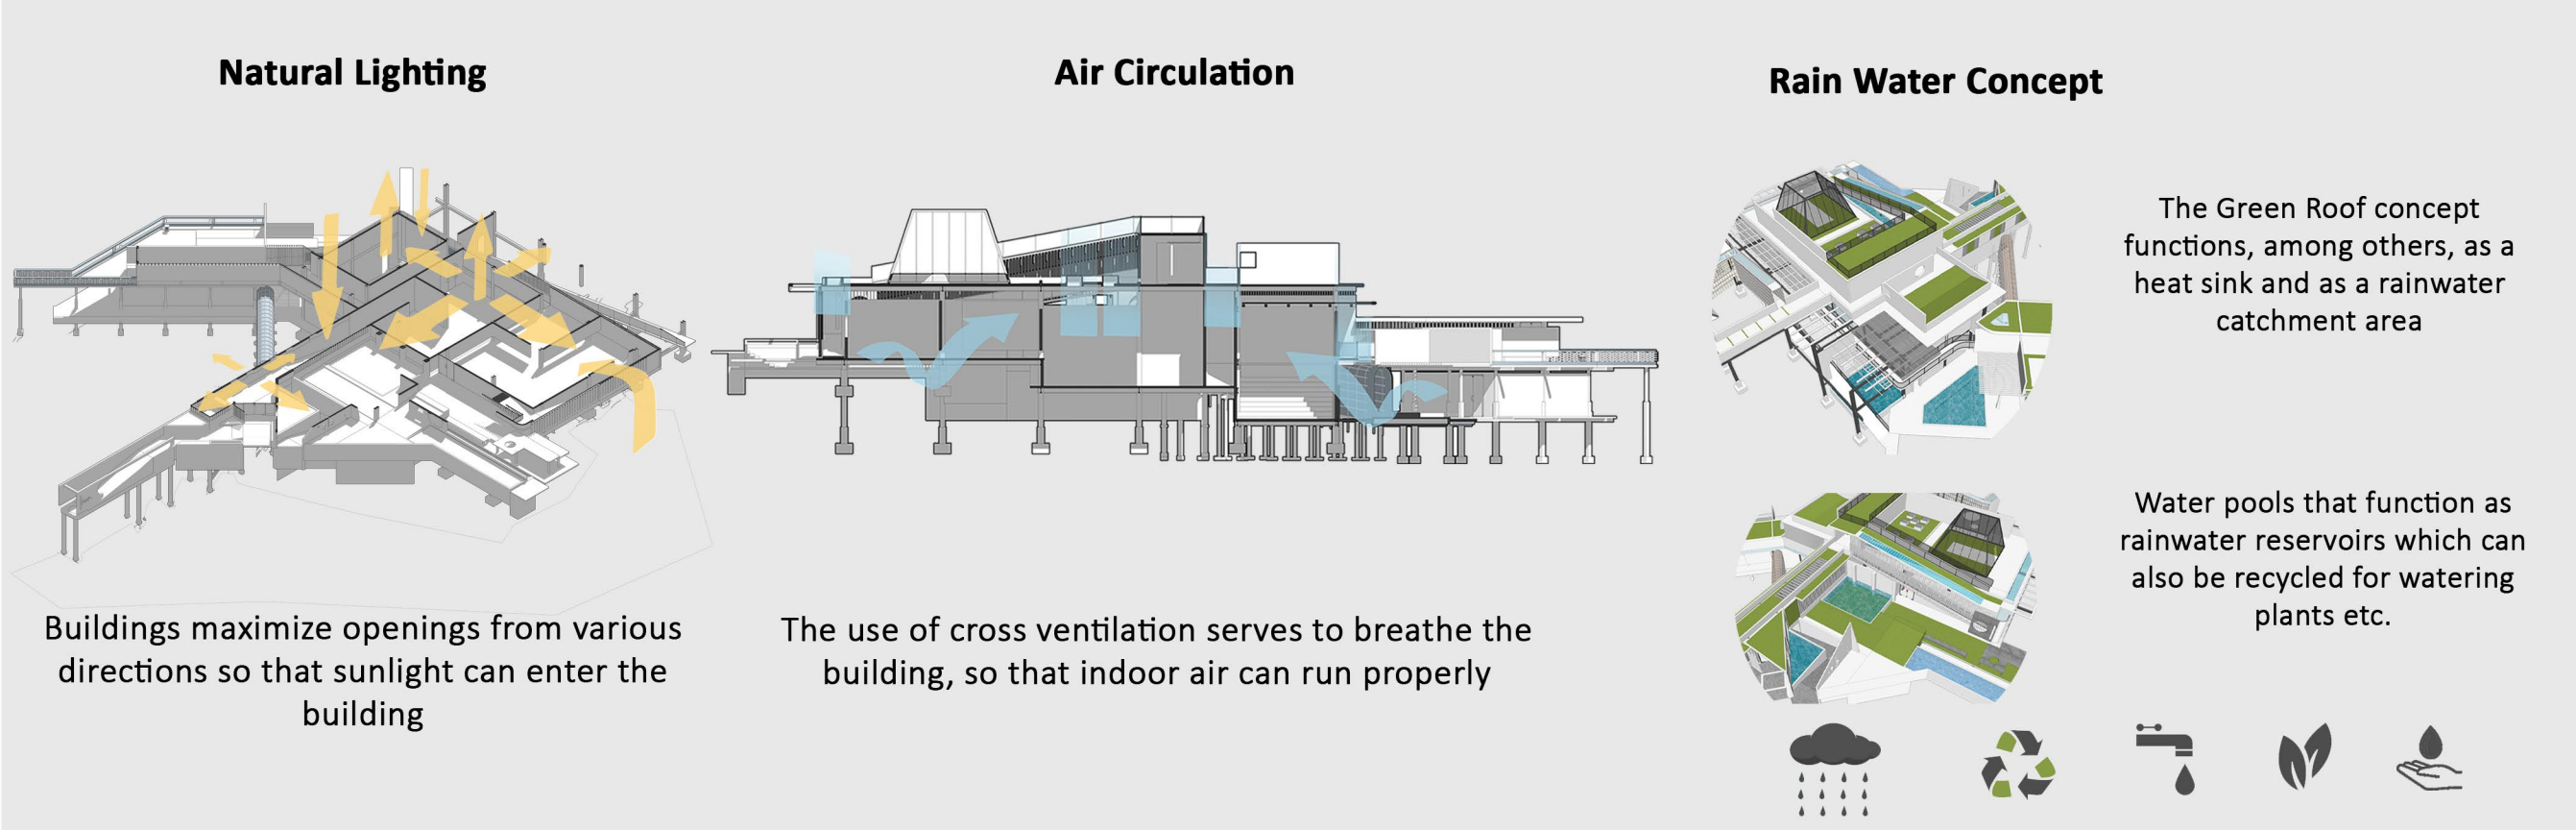


Section




Concept of Design Philosophy

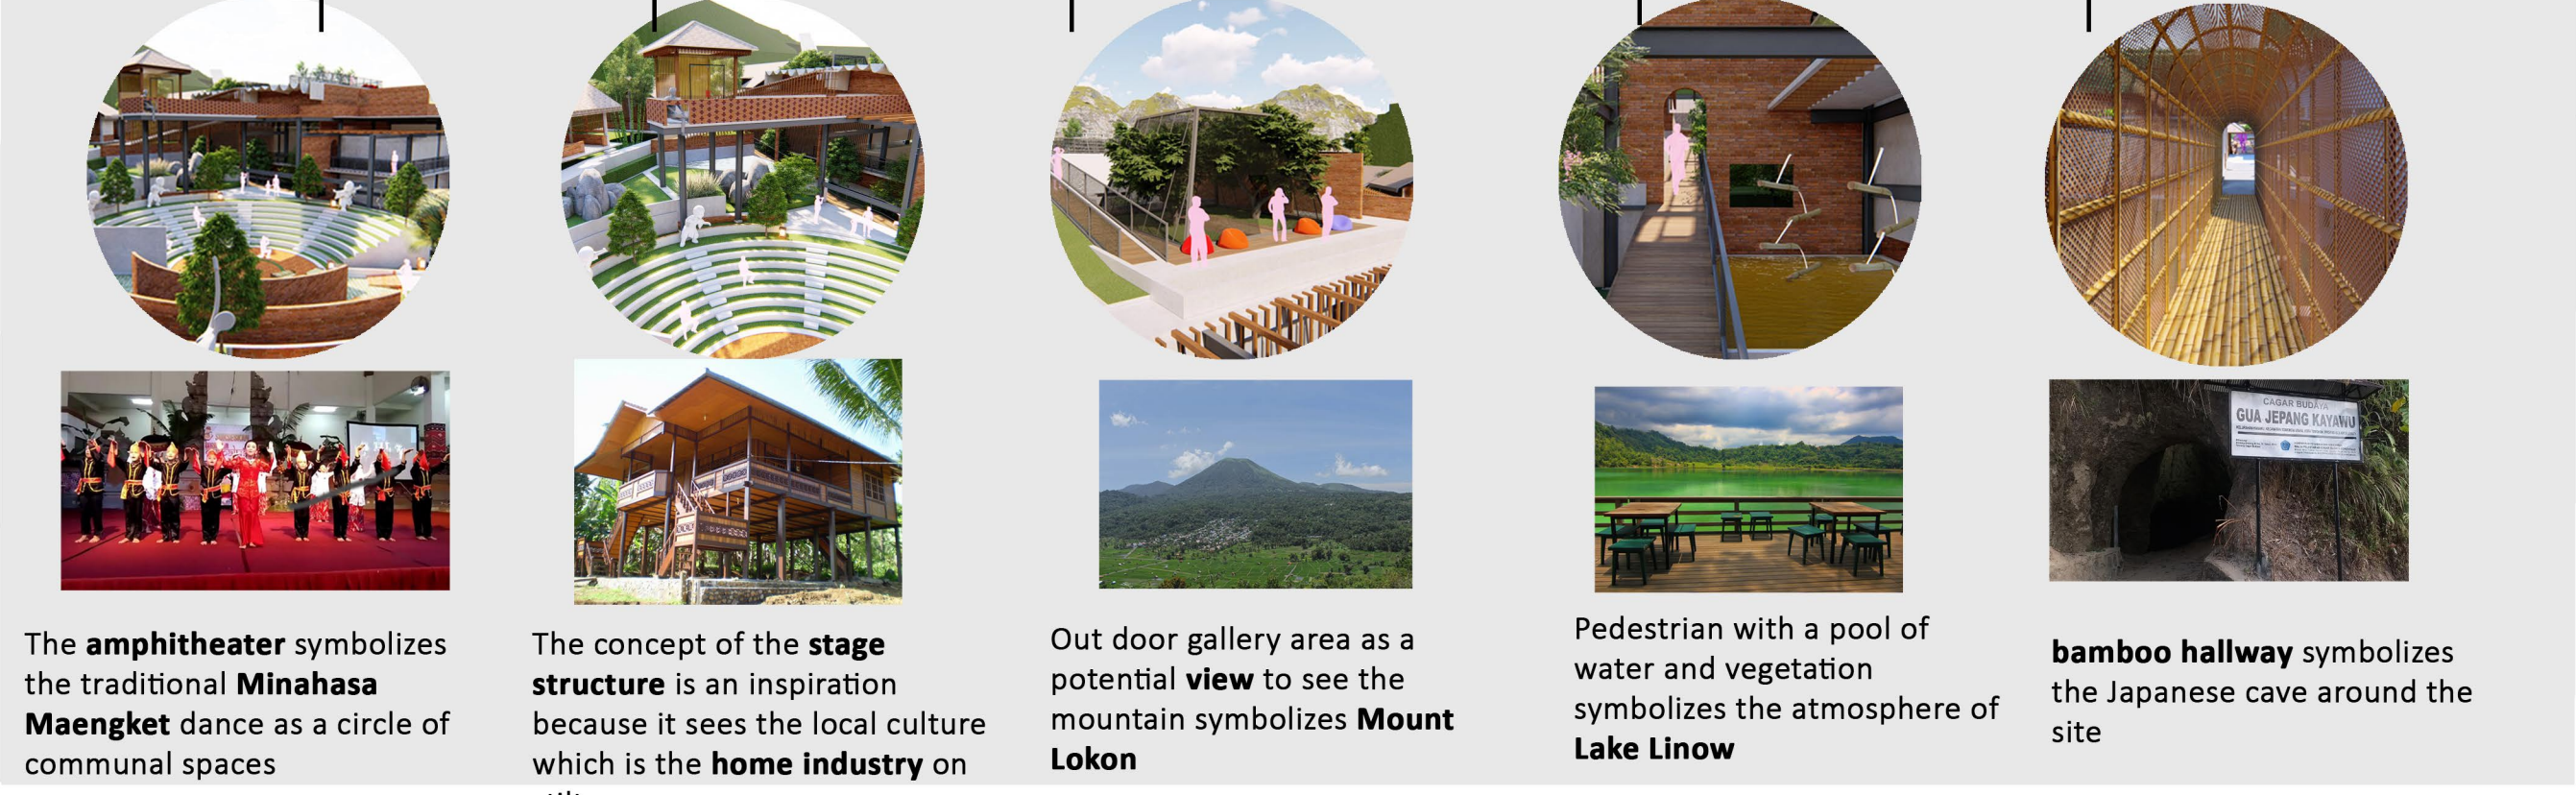

Explode Floor Plan

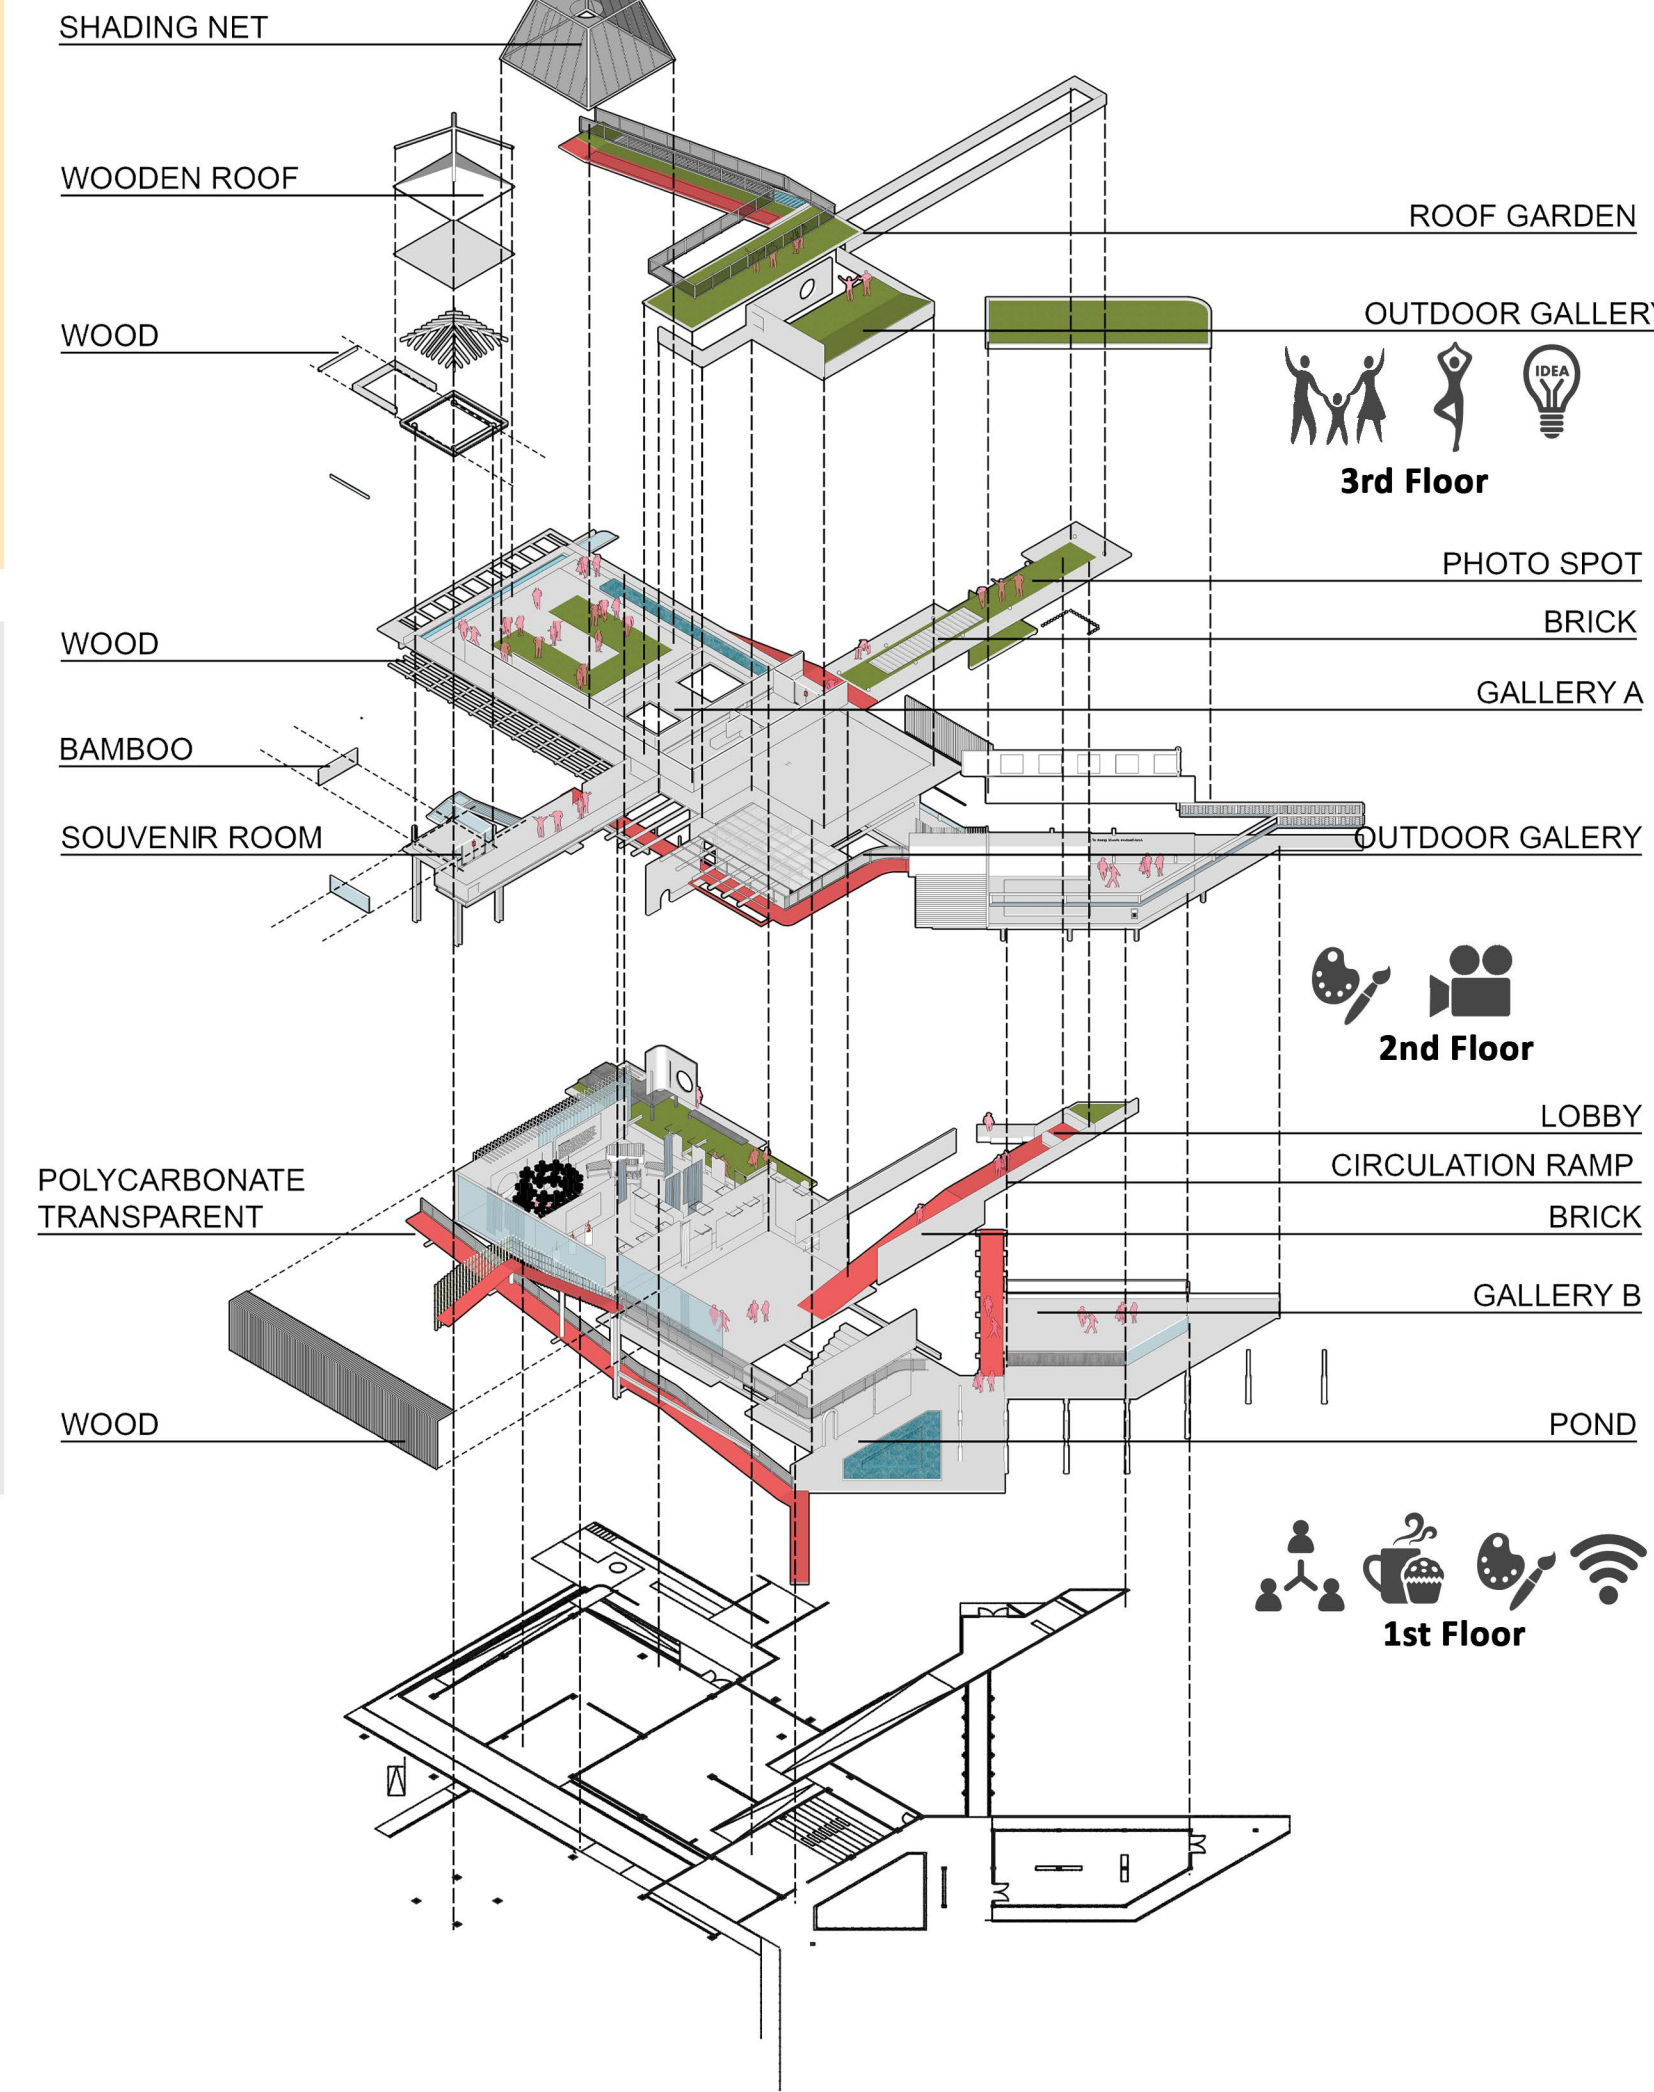

Floor Plan

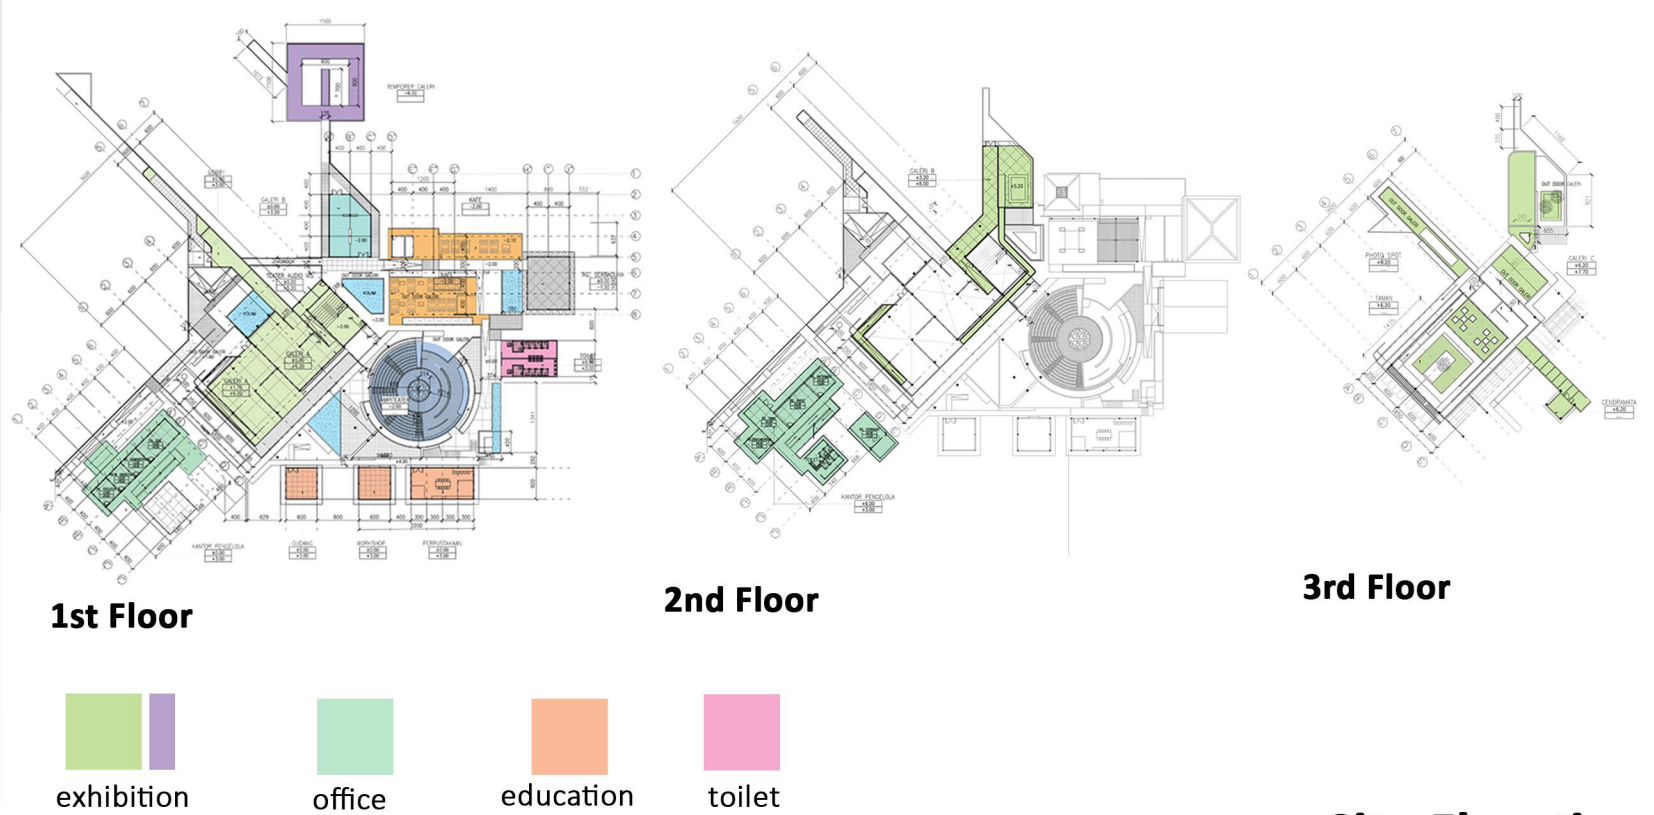

Site Elevation

